


LTR	REVISION	DATE	APPD
B	100224-PP01: UPDATED MOL FROM 1.10 MAX TO 1.12 TYPICAL 021624-GZ01 REMOVED RoHS COMPLIANT LOGO	10-09-24	NM

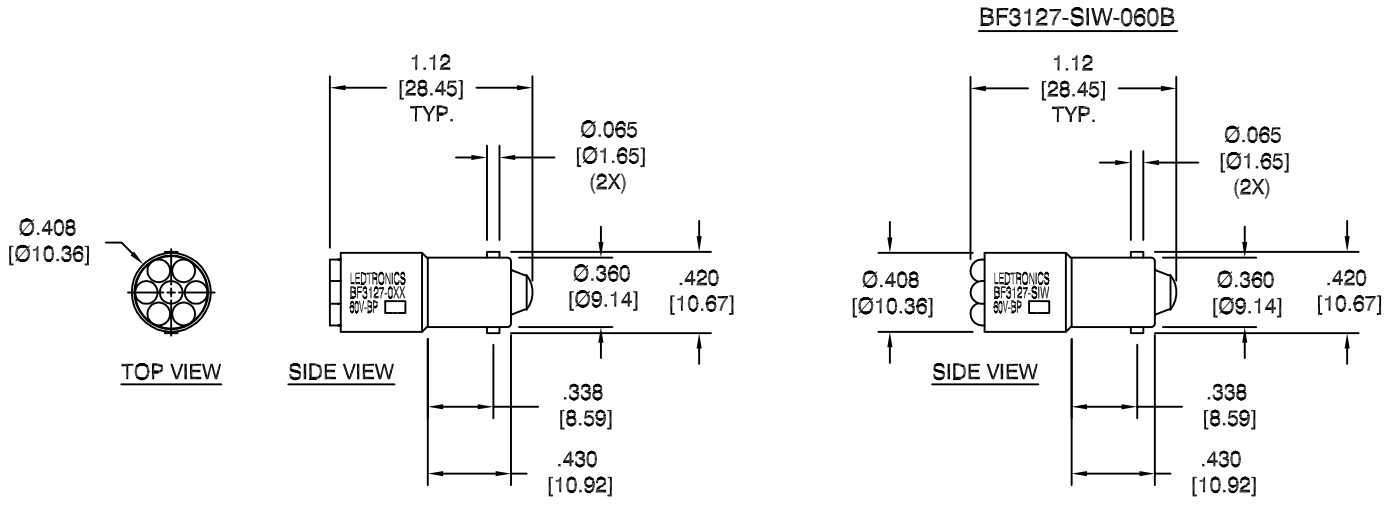

NOTES:

1. ALL DIMENSIONS ARE IN INCHES (MILLIMETERS).
2. SLEEVE MATERIAL: RYNITE FR530 (UL94V-1 MINIMUM, UL94V-0 PREFERRED)
3. BASE MATERIAL: (BODY) BRASS & NICKEL-PLATED BRASS (BARREL)
4. OPERATING TEMPERATURE: ~-30°C to ~+50°C

REVISION NOTIFICATION	
<input type="checkbox"/> DLC	
<input type="checkbox"/> UL/ETL	NO <input type="checkbox"/>
<input type="checkbox"/> MADE IN USA	
<input type="checkbox"/> CUSTOMER _____	
<input type="checkbox"/> OTHER	
REDLINE CHECKLIST	
<input type="checkbox"/> REDLINE(YES)	
<input type="checkbox"/> DATE: _____	
<input type="checkbox"/> INITIATED BY: _____	
<input type="checkbox"/> ECR REQUIRED YES <input type="checkbox"/>	
<input type="checkbox"/> WORK ORDER# _____	

ELECTRICAL - OPTICAL CHARACTERISTICS (Ta = 25°C)

BF3127-0AG-060B	AQUA GREEN	60Vdc	0.96 W	0.016 A	8.400cd	522	-	105°
BF3127-0CW-060B	COOL WHITE	60Vdc	0.96 W	0.016 A	13.440cd	-	8000K	105°
BF3127-0PB-060B	SUPER BLUE	60Vdc	0.90 W	0.015 A	1.838cd	465	-	110°
BF3127-0UG-060B	SUPER GREEN	60Vdc	0.90 W	0.015 A	0.315cd	574	-	110°
BF3127-0UR-060B	ULTRA RED	60Vdc	0.84 W	0.014 A	0.637cd	654	-	110°
BF3127-0UY-060B	SUPER YELLOW	60Vdc	1.14 W	0.019 A	1.942cd	593	-	120°
BF3127-SIW-060B	WARM WHITE	60Vdc	0.90 W	0.015 A	16.800cd	-	3000K	85°
LEDTRONICS PART NO.	COLOR EMITTED	INPUT VOLTAGE, V	POWER (W)	CURRENT (A)	MAXIMUM CANDELA	λ P nm	COLOR TEMP. (K)	VIEWING ANGLE (FULL BEAM WIDTH @ 50% INTENSITY)

<p>LEDTRONICS, INC. 23105 KASHIWA COURT TORRANCE, CA 90505</p>	<p>-PROPRIETARY- This document contains Proprietary Information of LEDTRONICS, INC. It may not be copied, used or disclosed for any purpose without the prior express written consent of LEDTRONICS, INC.</p>		<p>TITLE BF3127-XXX-060B</p>						
	<p>DWG NO</p> <p>BF3127-60V-BP</p>	<p>SCALE</p> <p>1:1</p>	<p>SHEET</p> <p>1 OF 1</p>	<p>DATE</p> <p>10-10-14</p>					
	<p>CODE IDENT NO.</p> <p>8Z410</p>	<p>DWG BY GP</p> <p>10-10-14</p>	<p>CHK BY</p>	<p>QA RR</p> <p>10-09-24</p>	<p>MFG PP</p> <p>10-09-24</p>	<p>R&D UF</p> <p>10-10-24</p>			