


| LTR | REVISION | DATE | APPD |
|-----|--|----------|------|
| 2 | 100224-PP01: UPDATED MOL FROM 1.10 MAX TO 1.12 TYPICAL | 10-09-24 | NM |

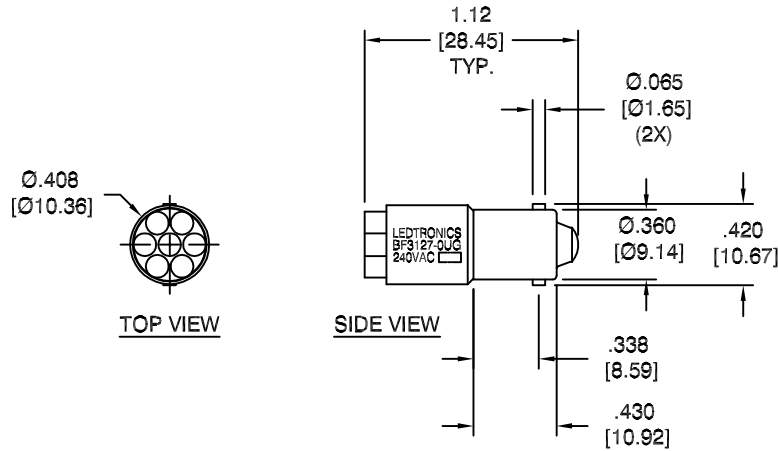

NOTES:

1. ALL DIMENSIONS ARE IN INCHES (MILLIMETERS).
2. SLEEVE MATERIAL: RYNITE FR530 (UL94V-1 MINIMUM, UL94V-0 PREFERRED) / GREEN
3. BASE MATERIAL: (BODY) BRASS & NICKEL-PLATED BRASS (BARREL)
4. OPERATING TEMPERATURE: $\sim -30^{\circ}\text{C}$ to $\sim +80^{\circ}\text{C}$
5. STORAGE TEMPERATURE: $\sim -40^{\circ}\text{C}$ to $\sim +100^{\circ}\text{C}$

| REVISION NOTIFICATION | |
|--------------------------|---|
| <input type="checkbox"/> | DLC |
| <input type="checkbox"/> | UL/ETL |
| <input type="checkbox"/> | MADE IN USA |
| <input type="checkbox"/> | CUSTOMER _____ |
| <input type="checkbox"/> | OTHER |
| REDLINE CHECKLIST | |
| <input type="checkbox"/> | REDLINE(YES) |
| <input type="checkbox"/> | DATE: _____ |
| <input type="checkbox"/> | INITIATED BY: _____ |
| <input type="checkbox"/> | ECR REQUIRED YES <input type="checkbox"/> NO <input type="checkbox"/> |
| <input type="checkbox"/> | WORK ORDER# _____ |

ELECTRICAL - OPTICAL CHARACTERISTICS (Ta = 25°C)

| | | | | | | | | | | |
|---------------------|---------------|-----------------------|-----------|-------------|---------|------|--------------------|--------------|----------------|---|
| BF3127-0UG-240A | ULTRA GREEN | 240Vac | 0.5 W | 0.003 A | 0.20 lm | 0.02 | 0.002 cd | 0.69 | 570 | 65° |
| LEDTRONICS PART NO. | COLOR EMITTED | INPUT VOLTAGE, V typ. | POWER (W) | CURRENT (A) | LUMENS | SCP | LUMINOUS INTENSITY | POWER FACTOR | λ_P nm | VIEWING ANGLE (FULL BEAM WIDTH @ 50% INTENSITY) |

| | | | | | | |
|--|--|--|---|--------|----------------------|-----------------------|
| <p>LEDTRONICS, TM INC. 23105 KASHIWA COURT TORRANCE, CA 90505</p> | <p align="center">-PROPRIETARY- This document contains Proprietary Information of LEDTRONICS, INC. It may not be copied, used or disclosed for any purpose without the prior express written consent of LEDTRONICS, INC.</p> | | <p align="center">TITLE BF3127-0UG-240A</p> | | | |
| | <p>.XXX ± .010 TOLERANCE PER ANSI-Y14.5 .XX ± .025 (UNLESS OTHERWISE STATED) ANGLES ± 0°,30' FRACT. ± 1/32</p> | | DWG NO | SCALE | SHEET | DATE |
| | <p>CODE IDENT NO. 8Z410</p> | | DWG BY HF 08-31-23 | CHK BY | QA RR 10-09-24 | MFG PP 10-09-24 |