



LTR	REVISION	DATE	APPD
B	010317-GP01: UPDATED TEST DATA & DWG.	01-03-17	GP

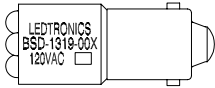

ACTUAL SIZE

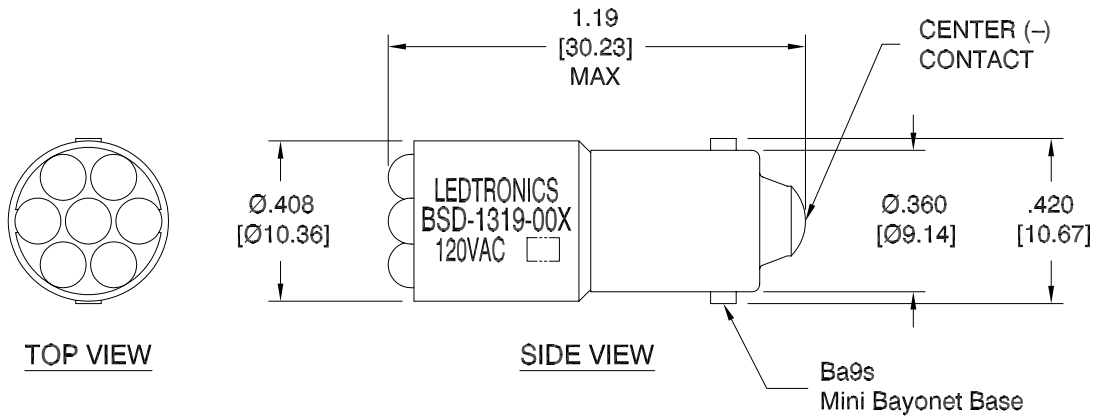

NOTES:

1. ALL DIMENSIONS ARE IN INCHES [MILLIMETERS].
2. SLEEVE MATERIAL: RYNITE FR530 (UL94V-1 MINIMUM, UL94V-0 PREFERRED)
3. BASE MATERIAL: (BODY) BRASS & NICKEL PLATED BRASS (BARREL)
4. OPERATING TEMPERATURE: ~-30°C TO ~+50°C

****FULL BEAM WIDTH @ 50% INTENSITY**

ELECTRICAL - OPTICAL CHARACTERISTICS (Ta = 25°C)

BSD-1319-001	65088-052-07	ULTRA RED	120Vac	0.50 W	0.006 A	210mcd	654	60°	AC Voltage
BSD-1319-004	65088-052-08	YELLOW	120Vac	0.50 W	0.006 A	126mcd	585	45°	AC Voltage
BSD-1319-006	65088-052-09	HI-EFF GREEN	120Vac	0.50 W	0.006 A	210mcd	566	60°	AC Voltage

LEDTRONICS PART NO.	SQUARE D PART NO.	COLOR EMITTED	INPUT VOLTAGE, V	POWER (W)	CURRENT (A)	MAXIMUM CANDELA	λP nm	VIEWING ANGLE**	CENTER CONTACT POLARITY
---------------------	-------------------	---------------	------------------	-----------	-------------	-----------------	-------	-----------------	-------------------------

REVISION NOTIFICATION	
<input type="checkbox"/> DLC	
<input type="checkbox"/> UL/ETL	
<input type="checkbox"/> MADE IN USA	
<input checked="" type="checkbox"/> CUSTOMER <u>SQUARE D</u>	
<input type="checkbox"/> OTHER	
REDLINE CHECKLIST	
<input type="checkbox"/> REDLINE(YES)	
<input type="checkbox"/> DATE: _____	
<input type="checkbox"/> INITIATED BY: _____	
<input type="checkbox"/> ECR REQUIRED YES <input type="checkbox"/> NO <input type="checkbox"/>	
<input type="checkbox"/> WORK ORDER# _____	



-PROPRIETARY-
 This document contains Proprietary information of LEDTRONICS, INC. It may not be copied, used or disclosed for any purpose without the prior express written consent of LEDTRONICS, INC.
 .XXX ± .010 TOLERANCE PER ANSI-Y14.5
 .XX ± .025 (UNLESS OTHERWISE STATED)
 ANGLES ± 0°,30'
 FRACT. ± 1/32

TITLE						BSD-1319-00X			
DWG NO		SCALE		SHEET		DATE			
B1319002-A		2:1		1 OF 1		06-14-06			
CODE IDENT NO.	DWG BY RM	CHK BY PL	QA JH	MFG LD	R&D KS				
8Z410	06-14-06	01-04-17	01-04-17	01-04-17	01-04-17				