



LTR	REVISION	DATE	APPD
2	PRELIMINARY	02-14-20	HF

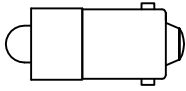

ACTUAL SIZE

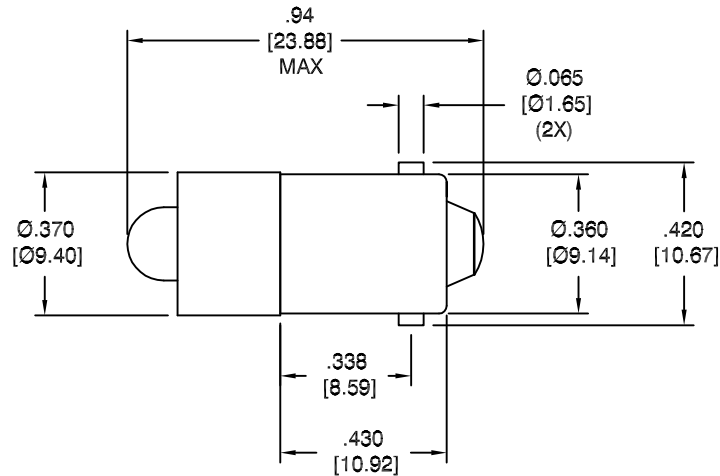

NOTES:

1. ALL DIMENSIONS ARE IN INCHES [MILLIMETERS].
2. SLEEVE MATERIAL / COLOR: GENERAL POLYMERS RYNITE FR530 (UL 94HB) / WHITE
3. BASE MATERIAL: (BODY) BRASS & NICKEL PLATED BRASS (BARREL)

REVISION NOTIFICATION

- ☐ DLC
☐ UL/ETL
☐ MADE IN USA
☐ CUSTOMER _____
☐ OTHER _____

REDLINE CHECKLIST

- ☐ REDLINE(YES)
☐ DATE: _____
☐ INITIATED BY: _____
☐ ECR REQUIRED YES ☐ NO ☐
☐ WORK ORDER# _____

ELECTRICAL-OPTICAL CHARACTERISTICS (Ta = 25°C)

BSF321-SIW-6/48V	WARM WHITE	6Vac	0.1 W	0.0084 A	463 mcd	0.25	3.11 lm	3000K	105°
		34Vac	0.3 W	0.0092 A	1032 mcd	0.26	3.20 lm		
		6Vdc	0.1 W	0.0088 A	981 mcd	0.27	3.36 lm		
		48Vdc	0.4 W	0.0086 A	837 mcd	0.25	3.13 lm		
LEDTRONICS PART NO.	COLOR EMITTED	INPUT VOLTAGE, V	POWER (W)	CURRENT (A)	LUMINOUS INTENSITY	SCP	TOTAL LUMENS	COLOR TEMP. (K)	VIEWING ANGLE (FULL BEAM WIDTH @ 50% INTENSITY)

LED[®]
LEDTRONICS,™ INC.
 23105 KASHIWA COURT
 TORRANCE, CA 90505

-PROPRIETARY-
 This document contains Proprietary
 information of LEDTRONICS, INC.
 It may not be copied, used or disclosed
 for any purpose without the prior express
 written consent of LEDTRONICS, INC.

.XXX ± .010 TOLERANCE PER ANSI-Y14.5
 .XX ± .025 (UNLESS OTHERWISE STATED)
 ANGLES ± 0°,30'
 FRACT. ± 1/32

TITLE BSF321-SIW-6/48V							
DWG NO		SCALE		SHEET		DATE	
BSF321-6-48V-DC		2:1		1 OF 1		02-04-20	
CODE IDENT NO.	DWG BY GP	CHK BY	QA	SB	MFG	LUV	R&D LUV
8Z410	02-04-20		02-18-20	02-18-20	02-18-20	02-18-20	02-18-20