



Ø1.025
[Ø26.04]

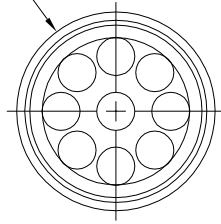

TOP VIEW

1.49


[37.84]
MAX

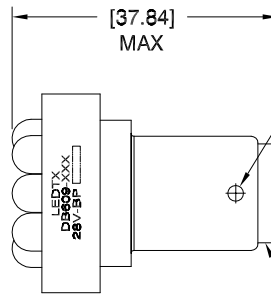

SIDE VIEW

Ø.080
[Ø2.03]
(2X)

Ba15D
DOUBLE CONTACT
BAYONET BASE

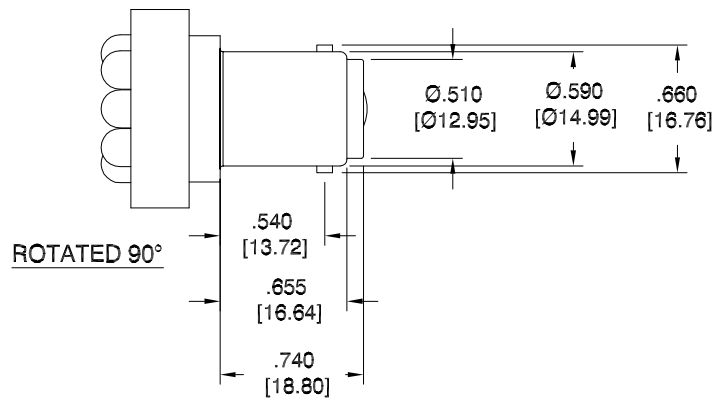

ROTATED 90°



NOTES:

1. ALL DIMENSIONS ARE IN INCHES (MILLIMETERS).
2. SLEEVE MATERIAL: RYNITE FR530
3. BASE MATERIAL: NICKEL PLATED BRASS
4. OPERATING TEMPERATURE: ~-30°C to ~+50°C

REVISION NOTIFICATION

- ☐ DLC
- ☐ UL/ETL
- ☐ MADE IN USA
- ☐ CUSTOMER _____
- ☐ OTHER _____

REDLINE CHECKLIST

- ☐ REDLINE(YES)
- ☐ DATE: _____
- ☐ INITIATED BY: _____
- ☐ ECR REQUIRED YES ☐ NO ☐
- ☐ WORK ORDER# _____

ELECTRICAL - OPTICAL CHARACTERISTICS (Ta = 25°C)

DB609-0ER-028N	ULTRA RED	28Vdc	0.53 W	0.019 A	-	-	-	635nm	15°
DB609-TPW-028S	TRUE WHITE	28Vdc	1.20 W	0.042 A	79.90cd	4.05	50.84 lm	4800K~5200K	48°
LEDTRONICS PART NO.	COLOR EMITTED	INPUT VOLTAGE, V	POWER (W)	CURRENT (A)	MAXIMUM CANDELA	SCP	TOTAL LUMENS	λP nm COLOR TEMP. (K)	VIEWING ANGLE (FULL BEAM WIDTH @ 50% INTENSITY)

LED[®]
LEDTRONICS,™ INC.
23105 KASHIWA COURT
TORRANCE, CA 90505

-PROPRIETARY-
This document contains Proprietary
information of LEDTRONICS, INC.
It may not be copied, used or disclosed
for any purpose without the prior express
written consent of LEDTRONICS, INC.

.XXX ± .010 TOLERANCE PER ANSI-Y14.5
.XX ± .025 (UNLESS OTHERWISE STATED)
ANGLES ± 0°,30'
FRACT. ± 1/32

TITLE

DB609-XXX-028X

DWG NO

DB609-28V-BP-1

SCALE

1:1

SHEET

1 OF 1

DATE

02-05-20

CODE
IDENT NO.
8Z410

DWG BY
GP
02-05-20

CHK BY

QA
LUV
02-06-20

MFG
LD
02-06-20

R&D
UF
02-06-20