
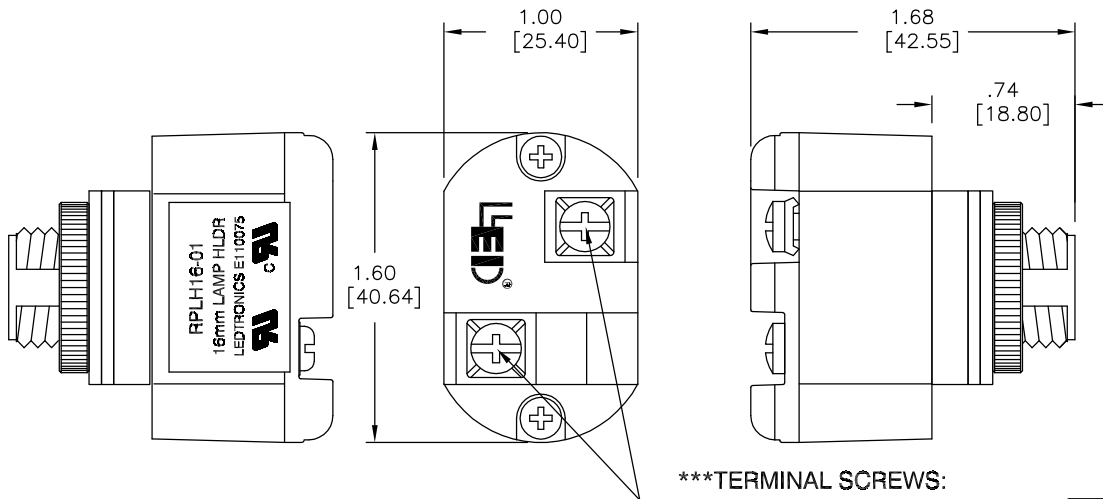


LTR	REVISION	DATE	APPD
A	013123-GZ01: ADDED NOTE FOR TERMINAL SCREWS	02-22-23	HF

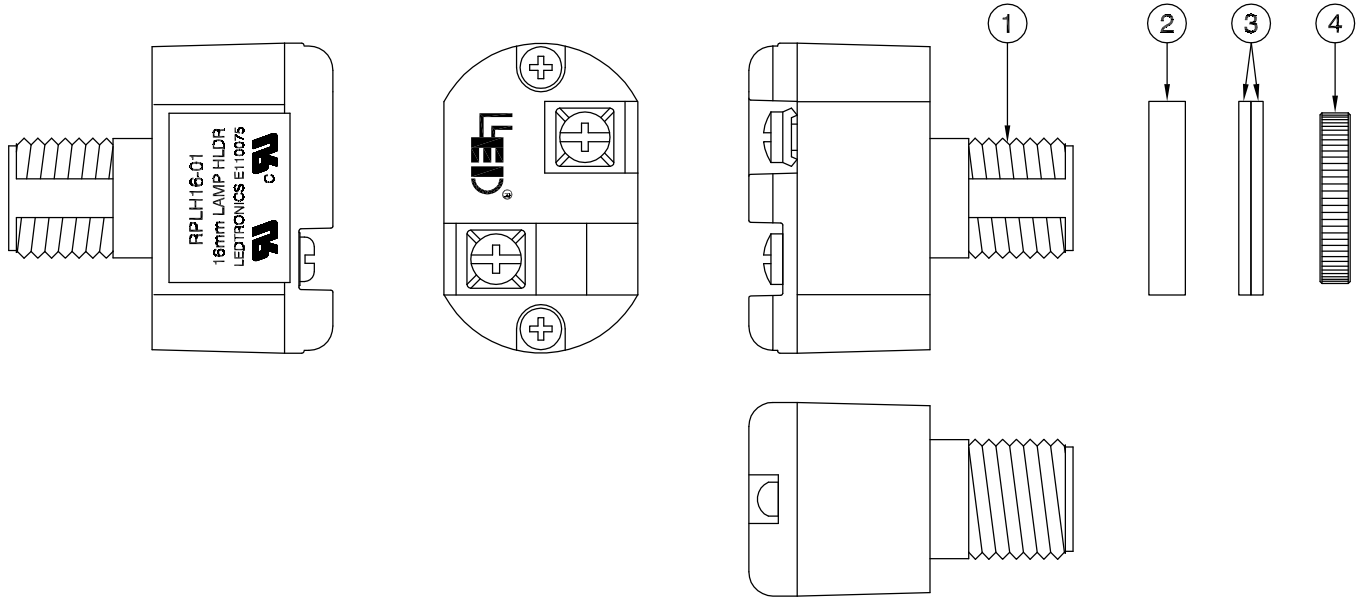

***TERMINAL SCREWS:
2 IN-LBS TORQUE MAX.

NOTES:

1. ALL DIMENSIONS ARE IN INCHES [MILLIMETERS].
2. MOUNTING HOLE SIZE: Ø5/8" [Ø16mm]

BILL OF MATERIALS

ITEM	DESCRIPTION	QTY
1	LAMPHOLDER (RYNITE FR530 [UL94V0]) WITH (2) 510, 1 WATT METAL FILM RES.	1
2	WASHER Ø1.0X.188 (NEOPRENE) OPTIONAL	1
3	WASHER Ø1.0X.063 (NEOPRENE) OPTIONAL	2
4	NUT (ALUMINUM 6061T6)	1

REVISION NOTIFICATION	
<input type="checkbox"/>	DLC
<input type="checkbox"/>	UL/ETL
<input type="checkbox"/>	MADE IN USA
<input type="checkbox"/>	CUSTOMER _____
<input type="checkbox"/>	OTHER _____
REDLINE CHECKLIST	
<input type="checkbox"/>	REDLINE(YES)
<input type="checkbox"/>	DATE: _____
<input type="checkbox"/>	INITIATED BY: _____
<input type="checkbox"/>	ECR REQUIRED YES <input type="checkbox"/> NO <input type="checkbox"/>
<input type="checkbox"/>	WORK ORDER# _____

<p>LEDTRONICS,™ INC. 23105 KASHIWA COURT TORRANCE, CA 90505</p>	<p>-PROPRIETARY- This document contains Proprietary information of LEDTRONICS, INC. It may not be copied, used or disclosed for any purpose without the prior express written consent of LEDTRONICS, INC.</p> <p>.XXX ± .010 TOLERANCE PER ANSI-Y14.5 .XX ± .025 (UNLESS OTHERWISE STATED) ANGLES ± 0°,30' FRACT. ± 1/32</p>	<p>TITLE RPLH16-01</p>					
		DWG NO	SCALE	SHEET	DATE		
		H1602005	1:1	1 OF 1	09-17-98		
CODE IDENT NO.	DWG BY	CHK BY	QA	MFG	R&D		
8Z410	SMA 09-17-98		LUV 02-23-23	LD 02-23-23	UF 02-23-23		