


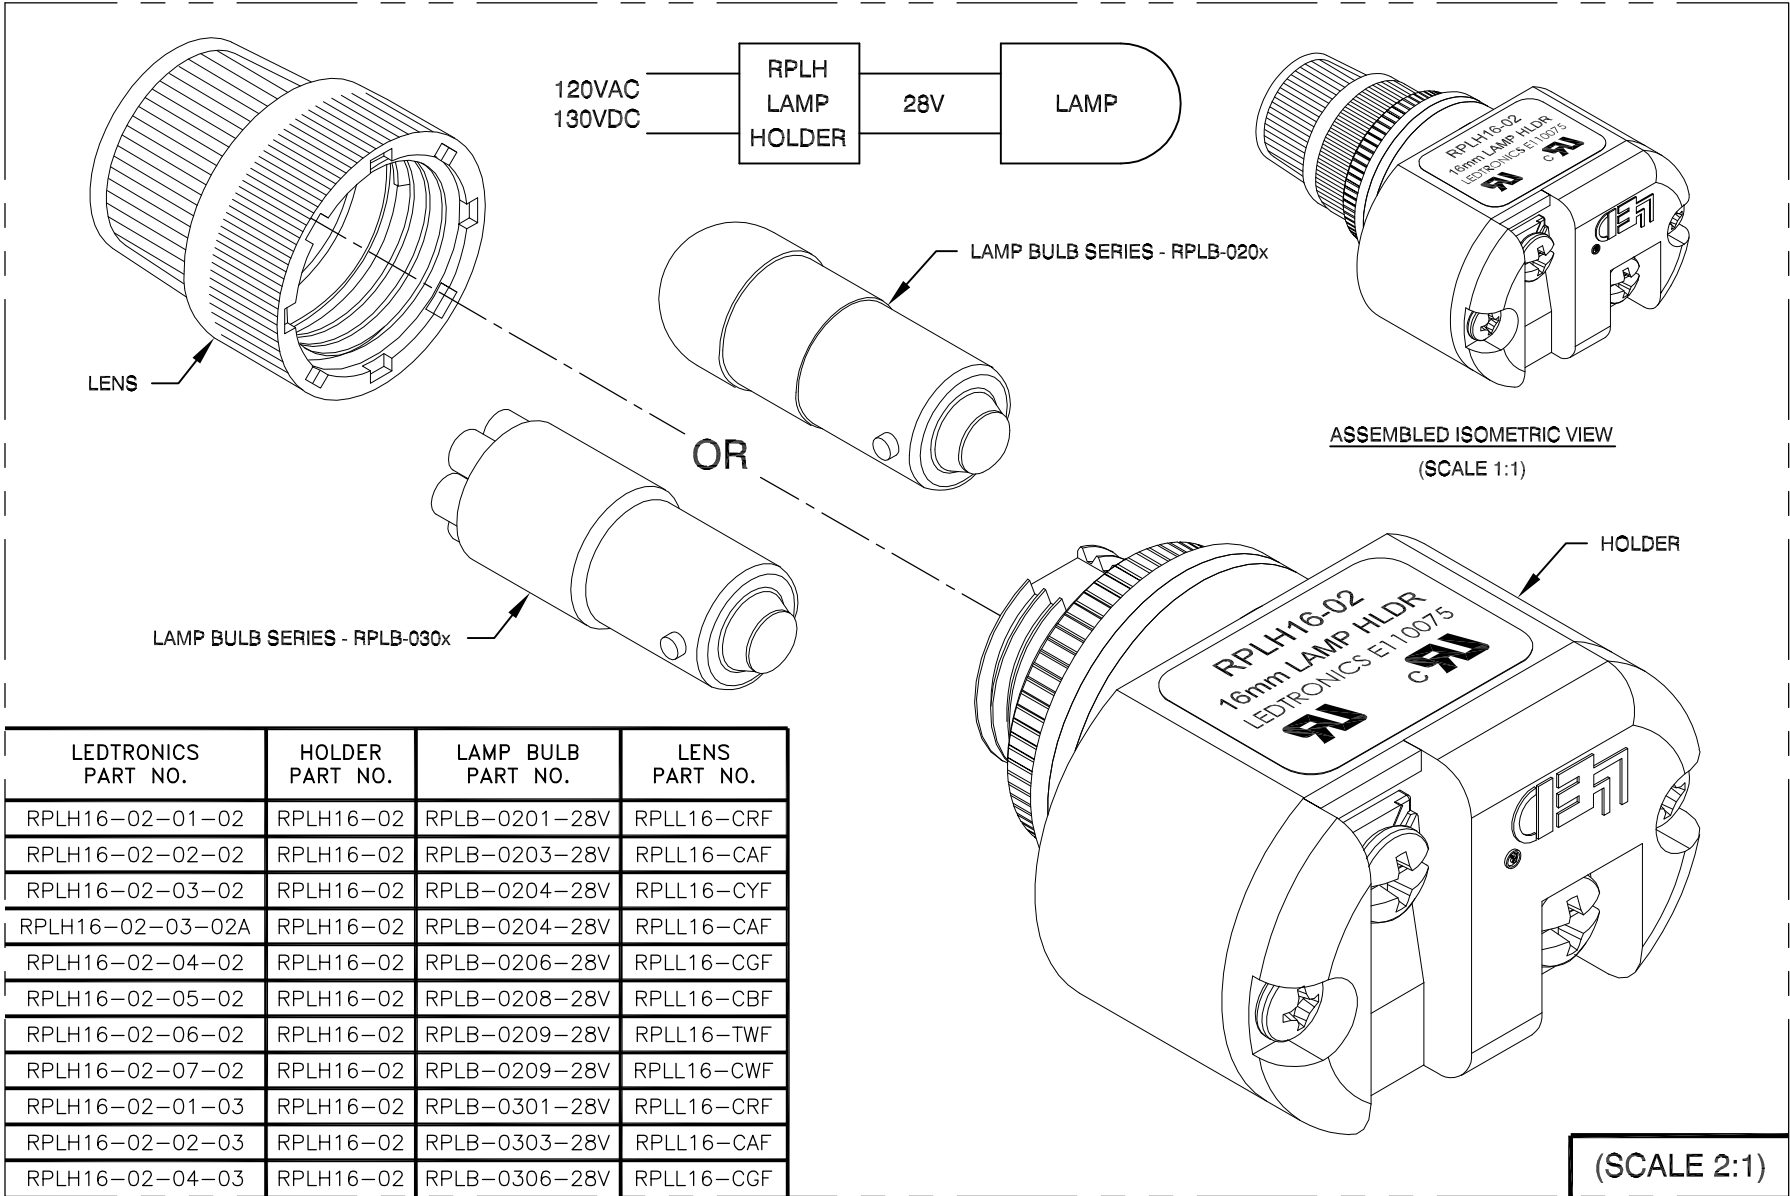


LEDTRONICS PART NO.	HOLDER PART NO.	LAMP BULB PART NO.	LENS PART NO.
RPLH16-02-01-02	RPLH16-02	RPLB-0201-28V	RPLL16-CRF
RPLH16-02-02-02	RPLH16-02	RPLB-0203-28V	RPLL16-CAF
RPLH16-02-03-02	RPLH16-02	RPLB-0204-28V	RPLL16-CYF
RPLH16-02-03-02A	RPLH16-02	RPLB-0204-28V	RPLL16-CAF
RPLH16-02-04-02	RPLH16-02	RPLB-0206-28V	RPLL16-CGF
RPLH16-02-05-02	RPLH16-02	RPLB-0208-28V	RPLL16-CBF
RPLH16-02-06-02	RPLH16-02	RPLB-0209-28V	RPLL16-TWF
RPLH16-02-07-02	RPLH16-02	RPLB-0209-28V	RPLL16-CWF
RPLH16-02-01-03	RPLH16-02	RPLB-0301-28V	RPLL16-CRF
RPLH16-02-02-03	RPLH16-02	RPLB-0303-28V	RPLL16-CAF
RPLH16-02-04-03	RPLH16-02	RPLB-0306-28V	RPLL16-CGF

- NOTES:
- ALL DIMENSIONS ARE IN INCHES [MILLIMETERS].
 - MOUNTING HOLE SIZE: Ø5/8" [Ø16mm]
 - 5 IN-LBS TORQUE MAX
 - WEIGHT: 0.075 lbs. / 1.2 oz.

ELECTRICAL / OPTICAL CHARACTERISTICS (Ta = 25°C)

RPLH16-02-01-02	RED	130VDC/120VAC	0.014 A	1.82 W	635
RPLH16-02-02-02	AMBER	130VDC/120VAC	0.014 A	1.82 W	610
RPLH16-02-03-02	YELLOW	130VDC/120VAC	0.014 A	1.82 W	595
RPLH16-02-03-02A	YELLOW	130VDC/120VAC	0.014 A	1.82 W	595
RPLH16-02-04-02	GREEN	130VDC/120VAC	0.014 A	1.82 W	519
RPLH16-02-05-02	BLUE	130VDC/120VAC	0.014 A	1.82 W	462
RPLH16-02-06-02	WHITE	130VDC/120VAC	0.014 A	1.82 W	8000K
RPLH16-02-07-02	CLEAR	130VDC/120VAC	0.014 A	1.82 W	8000K
RPLH16-02-01-03	RED	130VDC/120VAC	0.014 A	1.82 W	654
RPLH16-02-02-03	AMBER	130VDC/120VAC	0.014 A	1.82 W	610
RPLH16-02-04-03	GREEN	130VDC/120VAC	0.014 A	1.82 W	520
LEDTRONICS PART NO.	COLOR EMITTED	INPUT VOLTAGE, V	CURRENT (A) @ 130VDC	POWER (W) @ 130VDC	λ P nm COLOR TEMP. (K)

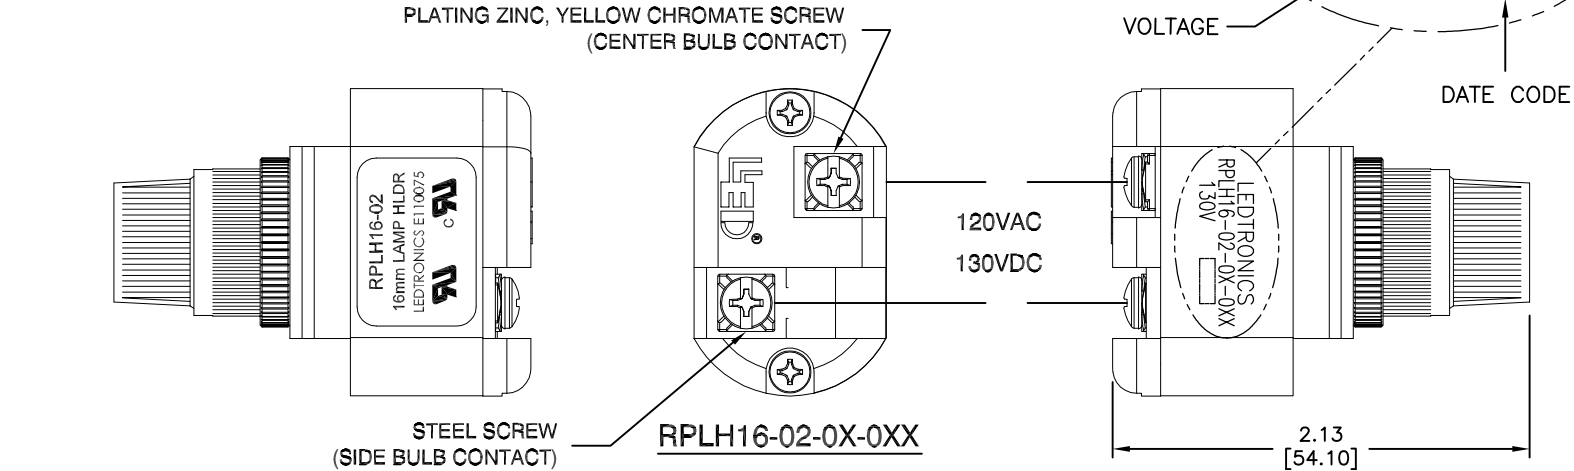

RPLH16-02-0X-0XX




HOLDER SIZE INCOMING VOLTAGE LENS COLOR LED BULB STYLE

LED[®]
LEDTRONICS,™ INC.
23105 KASHIWA COURT
TORRANCE, CA 90505

-PROPRIETARY-
This document contains Proprietary
information of LEDTRONICS, INC.
It may not be copied, used or disclosed
for any purpose without the prior express
written consent of LEDTRONICS, INC.

.XXX ± .010 TOLERANCE PER ANSI-Y14.5
.XX ± .025 (UNLESS OTHERWISE STATED)
ANGLES ± 0°,30'
FRACT. ± 1/32

TITLE					
RPLH16-02-0X-0XX					
DWG NO		SCALE	SHEET	DATE	
H1602001-CUST		1:1	1 OF 1	12-09-24	
CODE IDENT NO.	DWG BY	CHK BY	QA	MFG	R&D
8Z410	HF 12-09-24		LUV 12-20-24	PP 12-20-24	UF 12-20-24

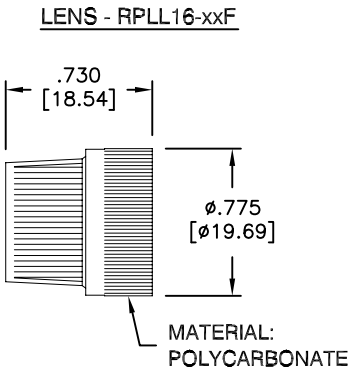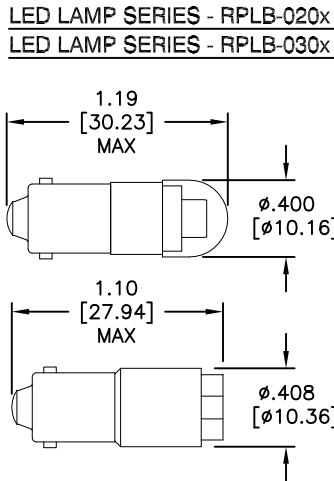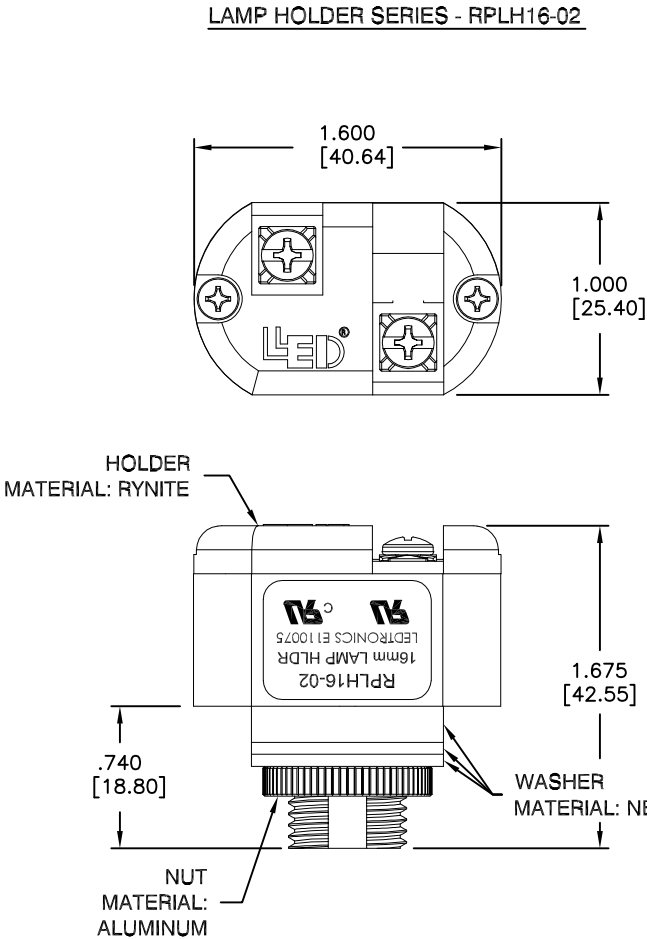

REVISION NOTIFICATION	
☐ DLC	
☐ UL/ETL	
☐ MADE IN USA	
☐ CUSTOMER _____	
☐ OTHER _____	
REDLINE CHECKLIST	
☐ REDLINE(YES)	
☐ DATE: _____	
☐ INITIATED BY: _____	
☐ ECR REQUIRED YES ☐ NO ☐	
☐ WORK ORDER# _____	