


LENS PART NO.	HOLDER PART NO.
LENS-D86B-CC	HLDR-DNO-60Y-SD

FORM 4.04-001G

LTR	REVISION	DATE	APPD
K	032524-GZ01: UPDATED TERMINAL LENGTH	03-27-24	HF

LENS CAP
SEE TABLE

HOLDER
SEE TABLE

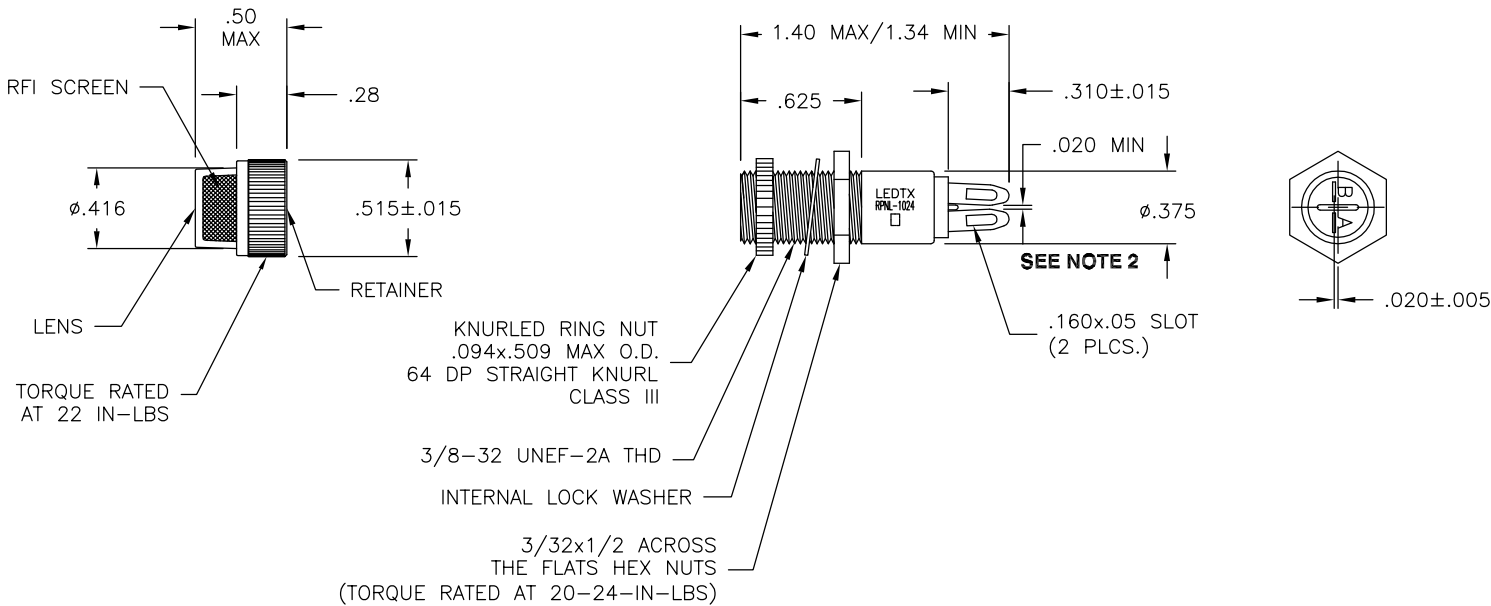

LENS DESCRIPTION:


- MATERIAL: LENS - LEXAN
RFI SCREEN - TYPE 316 STAINLESS STEEL # 58 MESH
RETAINER - 2011-T3 ALUMINUM QQ-A-3656
ANODIZED PER MIL-A-8625A TYPE II
- LENS COLOR: CC - CLOUDY CLEAR
- Topr: -55°C TO +85°C Tstg: -40°C TO +100°C

HOLDER DESCRIPTION:

- MEETS OR EXCEEDS THE APPLICABLE REQUIREMENTS OF MIL-L-3661
- BODY: YELLOW CHROMATE ALUMINUM
- TERMINALS: 720 FULL HARD BRASS, ELECTRO TIN FUSE
- HEX NUT: BRASS, NICKEL PLATED FINISH
- MEASUREMENT FROM FRONT OF SOCKET (TREAD SIDE) TO INSIDE FLOOR OF SOCKET 0.74[18.80] DEPTH
- Topr: -40°C TO +85°C Tstg: -40°C TO +100°C

NOTES:

- HOLDER AND LENS CAP TO BE RFI/EMI SHIELDED
- TERMINALS TO BE SOLDER DIPPED IN ACCORDANCE WITH MIL-STD-1276, HOT SOLDER DIP WITH A FINISH OF (51) OR (52) THICKNESS .60 INCHES. 100% TERMINAL COVERAGE TERMINAL STRENGTH SHALL MEET THE REQUIREMENTS OF MIL-L-3661.

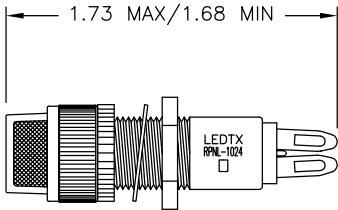

ASSEMBLED

ASSEMBLY P/N	RAYTHEON P/N
RPNL-1024-000	G504343-1

REVISION NOTIFICATION	
☐ DLC	
☐ UL/ETL	
☐ MADE IN USA	
☒ CUSTOMER	RAYTHEON
☐ OTHER	
REDLINE CHECKLIST	
☐ REDLINE(YES)	
☐ DATE:	
☐ INITIATED BY:	
☐ ECR REQUIRED YES ☐ NO ☐	
☐ WORK ORDER#	

LEDTRONICS,™ INC.
23105 KASHIWA COURT
TORRANCE, CA 90505

-PROPRIETARY-
This document contains Proprietary information of LEDTRONICS, INC. It may not be copied, used or disclosed for any purpose without the prior express written consent of LEDTRONICS, INC.

.XXX ± .010 TOLERANCE PER ANSI-Y14.5
.XX ± .025 (UNLESS OTHERWISE STATED)
ANGLES ± 0°.30'
FRACT. ± 1/32

TITLE
RPNL-1024-000

DWG NO	SCALE	SHEET	DATE
R1024004-CUST	1:1	1 OF 1	12-10-08
CODE IDENT NO.	DWG BY GP	CHK BY	QA GZ
8Z410	12-10-08		03-28-24
MFG PP	R&D UF		
03-28-24	03-28-24		