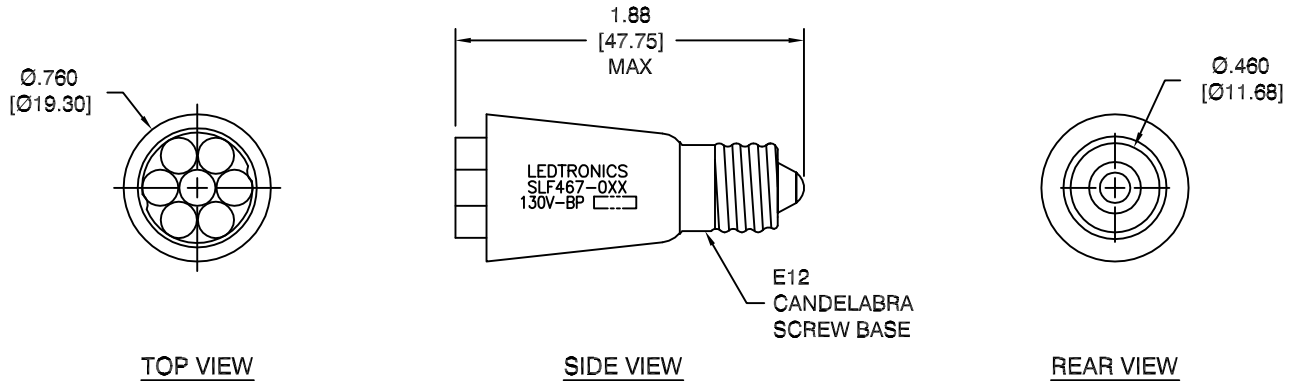


LTR	REVISION	DATE	APPD
B	030519-HF01: ADDED P/N's SLF467-OAG-130B, SLF467-0UG-130B & SLF467-0UY-130B	03-06-19	HF

**NOTES:**

1. ALL DIMENSIONS ARE IN INCHES [MILLIMETERS].
2. SLEEVE MATERIAL: RYNITE FR530
3. BASE MATERIAL: BRASS, NICKEL PLATED BRASS

REVISION NOTIFICATION

- ☐ DLC
☐ UL/ETL
☐ MADE IN USA
☐ CUSTOMER _____
☐ OTHER _____

REDLINE CHECKLIST

- ☐ REDLINE(YES)
☐ DATE: _____
☐ INITIATED BY: _____
☐ ECR REQUIRED YES ☐ NO ☐
☐ WORK ORDER# _____

ELECTRICAL-OPTICAL CHARACTERISTICS (Ta = 25°C)

SLF467-OAG-130B	AQUA GREEN	130Vdc	0.010 A	1.30 W	—	—	519	80°	BipolarDC (+/-)
SLF467-OCW-130B	COOL WHITE	130Vdc	0.009 A	1.17 W	0.595 cd	68-70	8000K	90°	BipolarDC (+/-)
SLF467-0UG-130B	LIME GREEN	130Vdc	0.010 A	1.30 W	—	—	573	75°	BipolarDC (+/-)
SLF467-OUR-130B	ULTRA RED	130Vdc	0.010 A	1.30 W	0.280 cd	—	654	95°	BipolarDC (+/-)
SLF467-0UY-130B	SUPER YELLOW	130Vdc	0.010 A	1.30 W	—	—	596	76°	BipolarDC (+/-)
LEDTRONICS PART NO.	COLOR EMITTED	INPUT VOLTAGE, V (typ.)	CURRENT (A)	POWER (W)	MAXIMUM CANDELA	CRI	λ_P nm COLOR TEMP. (K)	VIEWING ANGLE (FULL BEAM WIDTH @ 50% INTENSITY)	CENTER CONTACT POLARITY

LED[®]
LEDTRONICS,™ INC.
 23105 KASHIWA COURT
 TORRANCE, CA 90505

-PROPRIETARY-
 This document contains Proprietary
 information of LEDTRONICS, INC.
 It may not be copied, used or disclosed
 for any purpose without the prior express
 written consent of LEDTRONICS, INC.

.XXX ± .010 TOLERANCE PER ANSI-Y14.5
 .XX ± .025 (UNLESS OTHERWISE STATED)
 ANGLES ± 0°.30'
 FRACT. ± 1/32

TITLE**SLF467-0XX-130B****DWG NO**

SLF467-130V-BP

SCALE

1:1

SHEET

1 OF 1

DATE

04-16-07

**CODE
IDENT NO.**
8Z410

DWG BY
MM
04-16-07

CHK BY
QA
SB
09-11-19

MFG
LD
09-11-19

R&D
UF
09-11-19